


**DAVID
WHITNEY
KIMBLE, AIA**
& ASSOCIATES, INC.

ARCHITECTURE
AND PLANNING
7 CHARLOTTE STREET
CHARLESTON
SOUTH CAROLINA 29403
843-958-9433
FAX: 958-9494

No.	Revisions	By

Checked By: Dmw By:
DWK | RPF

Copyright: Reproduction of the material herein or substantial portions of its provisions without written AIA approval is prohibited. All rights reserved. All violates the copyright laws of the United States.

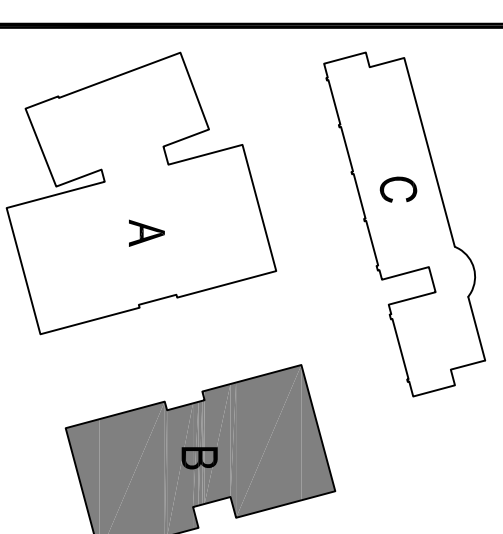


**New Marke Creek
Mixed Use**

Morrison Drive
Charleston, SC 29403

2007.001

B101

Ground Floor Plan

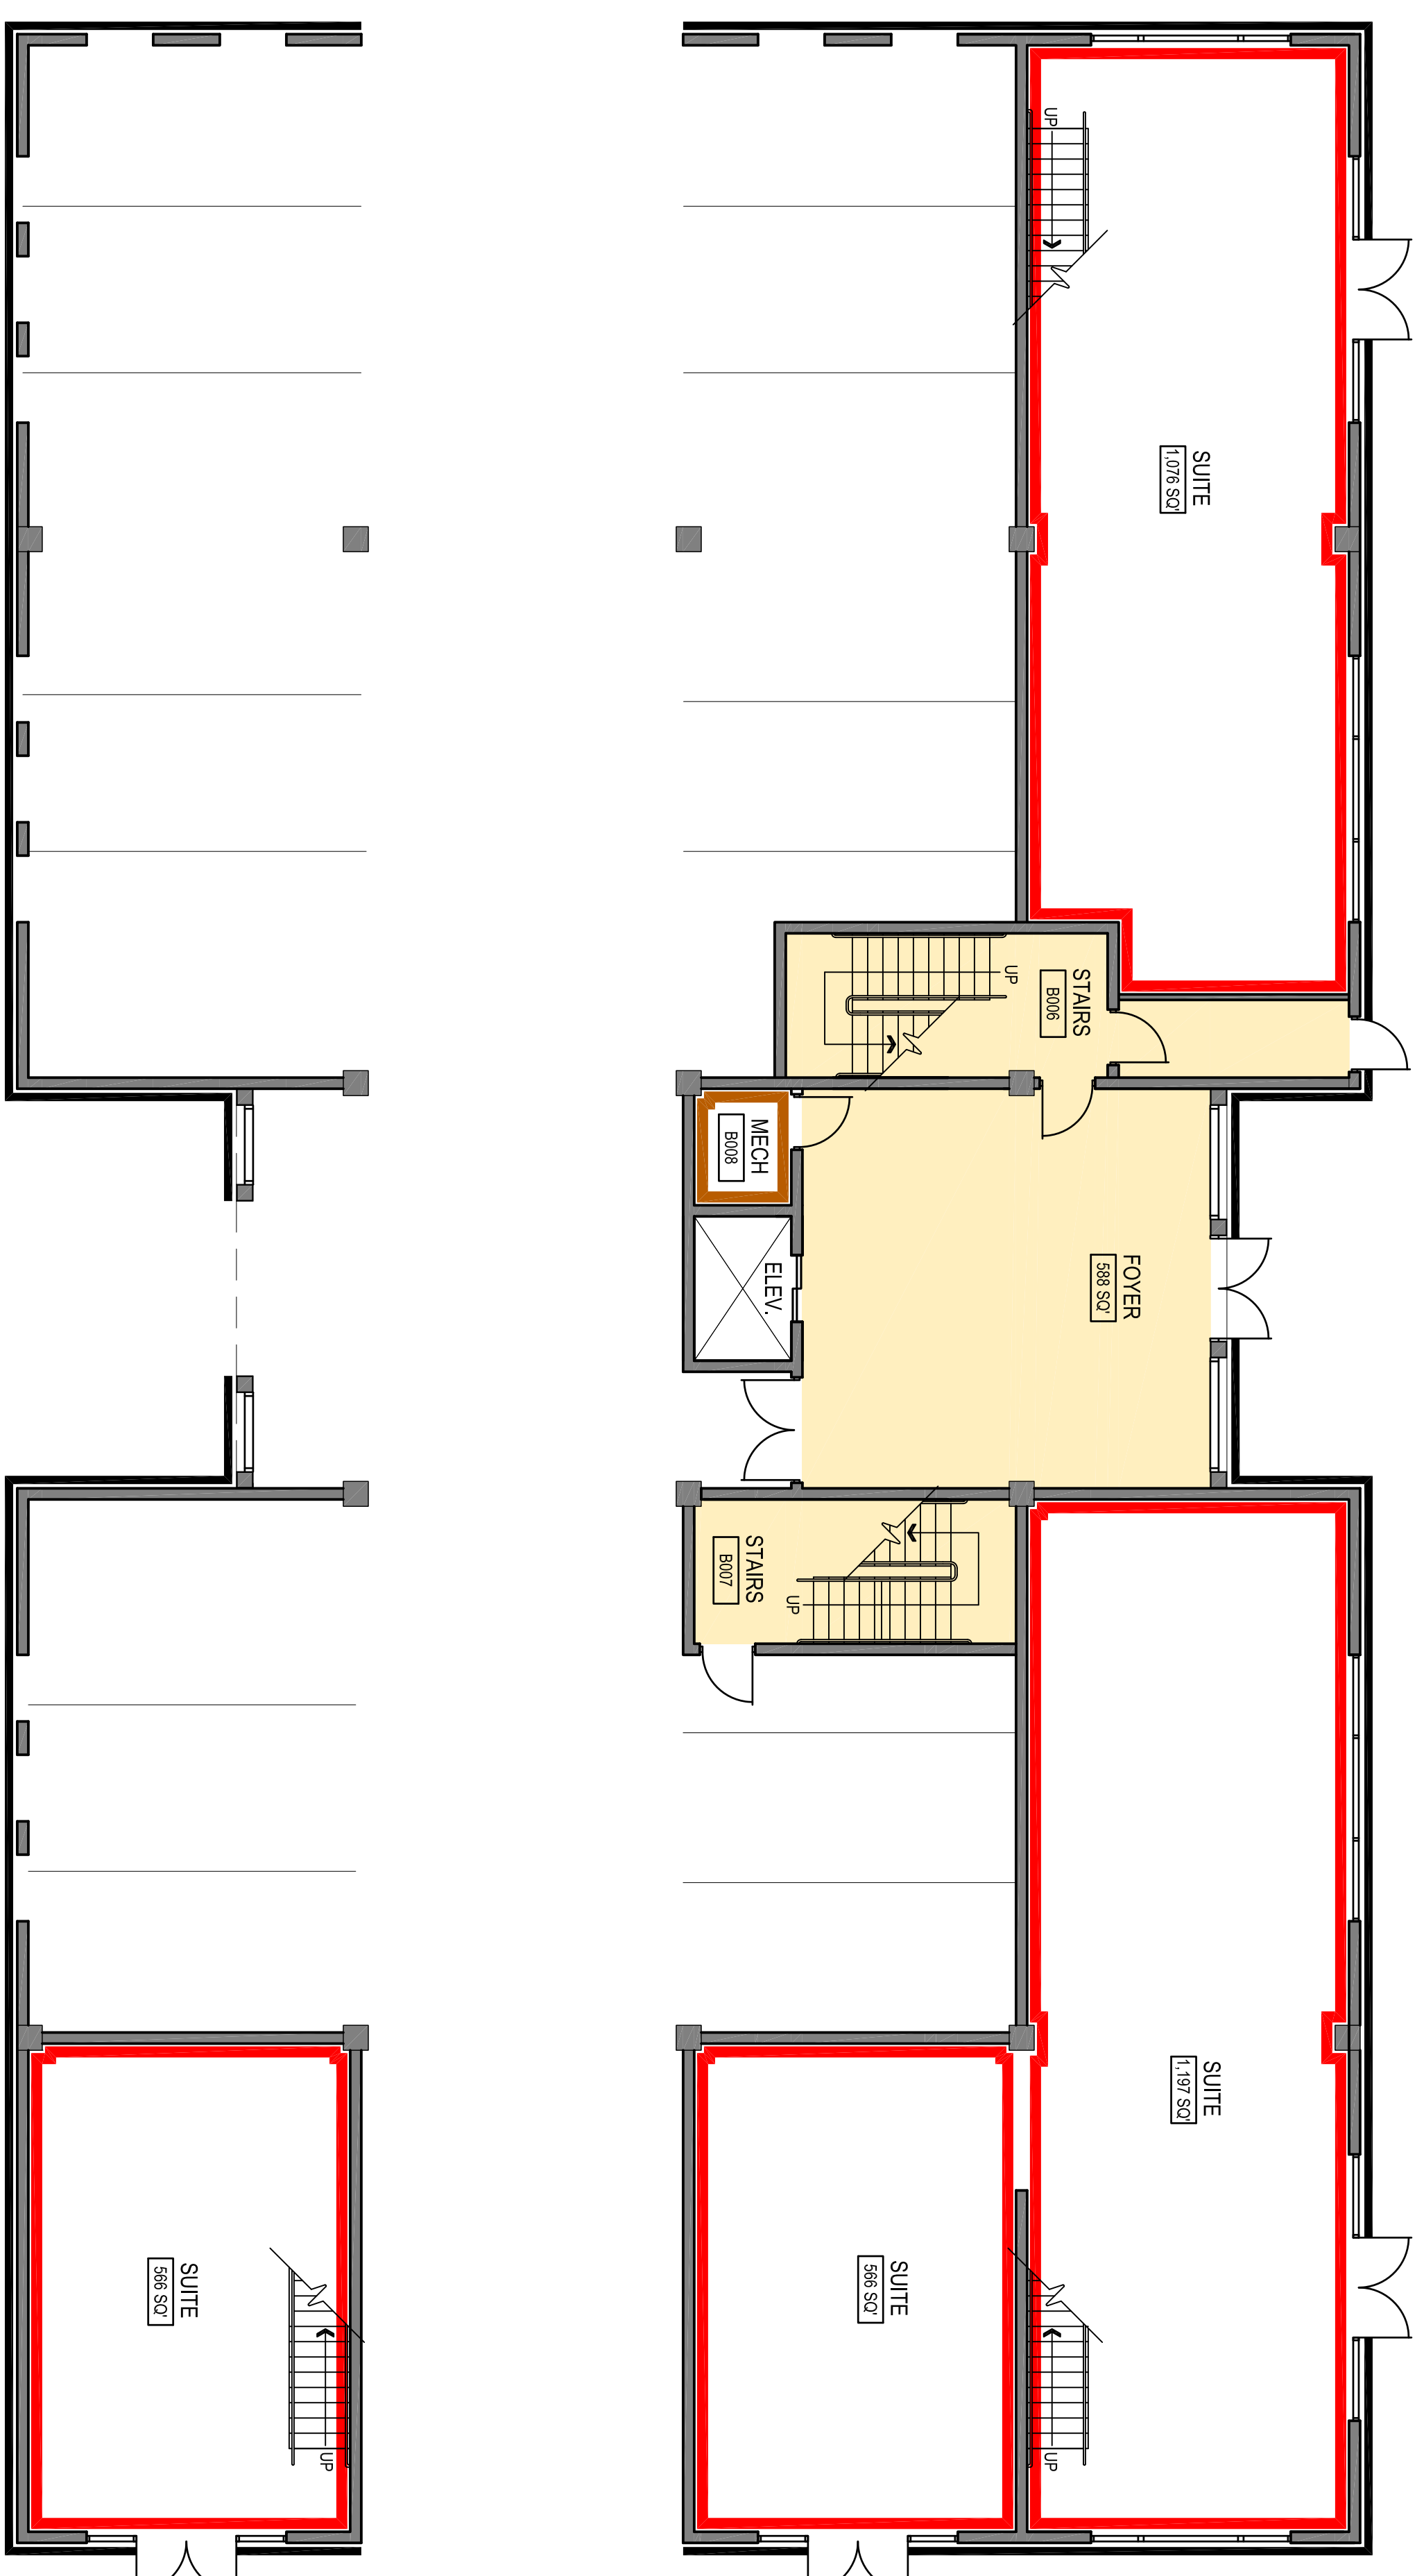

1 Building 'B' Ground Floor Plan
Scale: 1/8" = 1'-0"